


PORTION 9  
ERF 4355

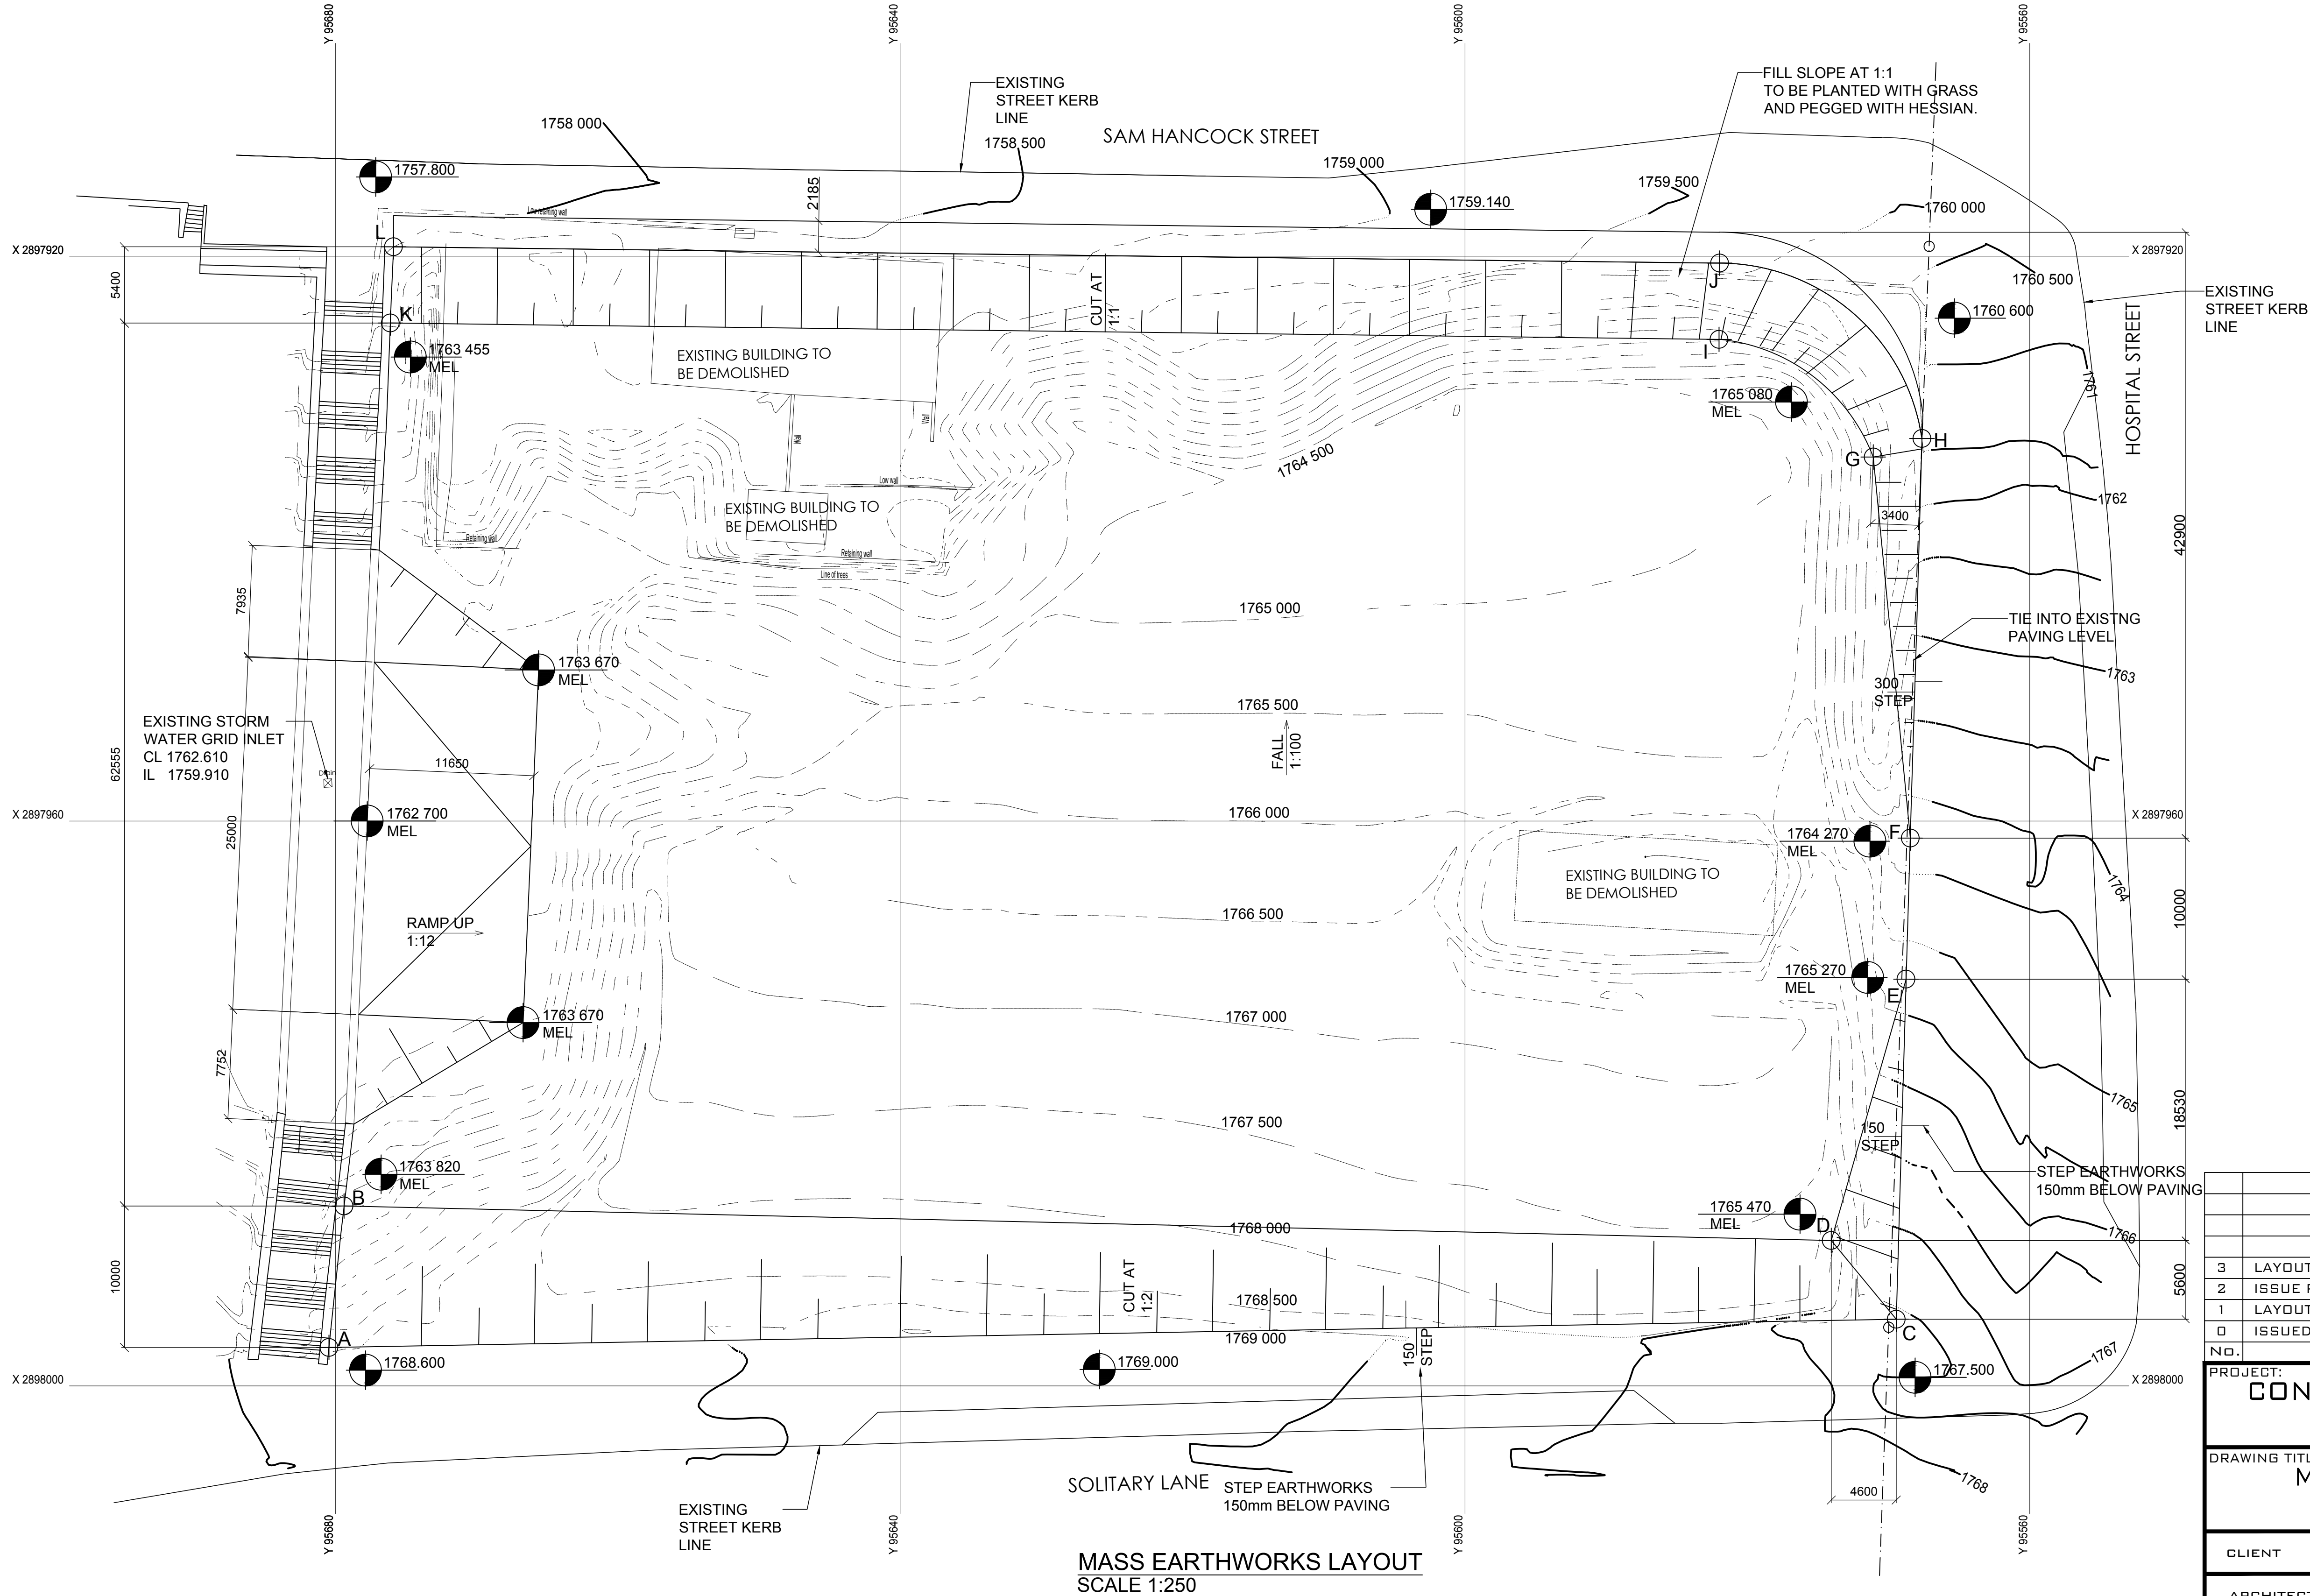

CO-ORDINATES SCHEDULE		
No.	Y - CO-ORDINATES	X - CO-ORDINATES
A	956 80.451	289 799 7.261
B	956 80.621	289 798 7.259
C	955 69.455	289 799 5.284
D	955 74.055	289 798 9.702
E	955 68.675	289 797 1.244
F	955 68.461	289 796 1.207
G	955 71.084	289 793 4.221
H	955 67.632	289 793 2.911
I	955 82.000	289 792 5.889
J	955 81.962	289 792 0.489
K	956 76.103	289 792 4.732
L	956 75.884	289 791 9.334

NO.	AMENDMENTS	NAME	DATE
3	LAYOUT REVISED AS PER ARCHITECTS DRAWING	B.O	20/11/17
2	ISSUE FOR CONSTRUCTION	B.O	06/11/17
1	LAYOUT REVISED AS PER ARCHITECTS SPECS	B.O	22/09/17
0	ISSUED FOR APPROVAL	B.O	23/08/17

PROJECT:  
**CONSTITUTIONAL HILL TOWNSHIP  
WE THE PEOPLE PARK**

DRAWING TITLE:  
**MASS EARTH WORKS LAYOUT**

CLIENT	CONSTITUTION HILL DEV CO. SOC. LTD
ARCHITECT	KATE OTTEN ARCHITECTS

**THS**  
&Associates  
STRUCTURAL & FACADE ENGINEERS  
TROWBRIDGE HIGSON-SMITH

UNIT 4, GROUND FLOOR, THE WORKSHOP  
70, SEVENTH AVE. PARKTOWN NORTH  
(NEXT TO STANDARD BANK ON THE CNR. OF JAN SMUTS AVE.)  
  
PO Box 1276,  
OLIVEDALE, 2158  
  
TEL. 086 1000 THS (847)  
FAX. 086 503 4465  
  
E-MAIL :TROWBRIDGE@WBS.CO.ZA

SCALE AS SHOWN AT A1	DESIGNED K.T.	K.T.	PROJECT No.	T4592
	DRAWN B.O	B.O	DWG. No.	02
DATE 23/08/17	TRACED		REVISION	3
	CHECKED			